





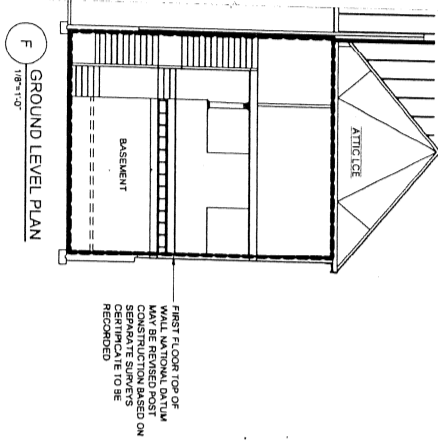


**CONDOMINIUM PUBLIC OFFERING STATEMENT — PHASE 1**  
**Exhibit 7**

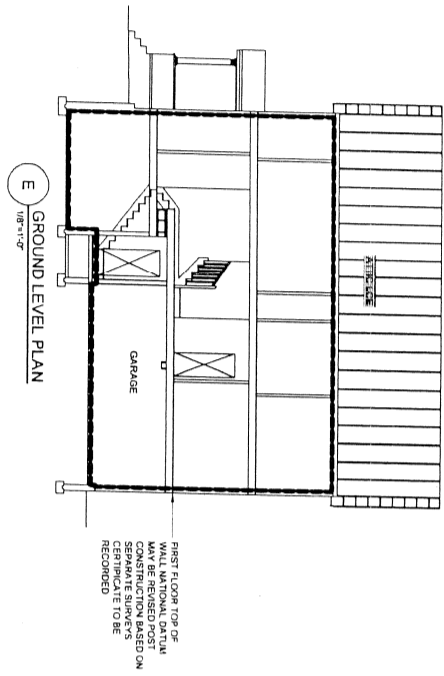

NOTE:  
 1. LCE = LIMITED COMMON ELEMENTS  
 2. ELEVATION OF BUILDING TO BE \_\_\_\_\_

LRC COMMENTS  
 4/11/07  
 4/30/07

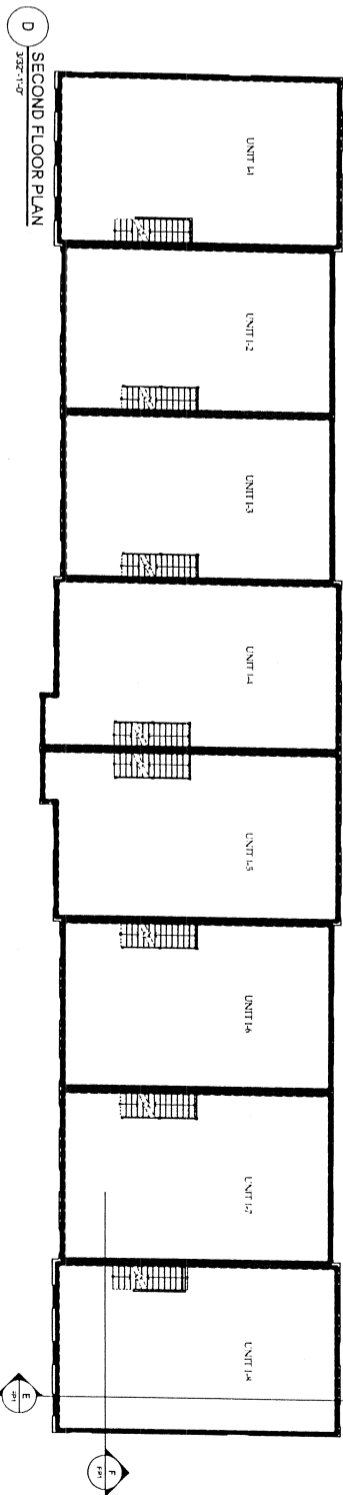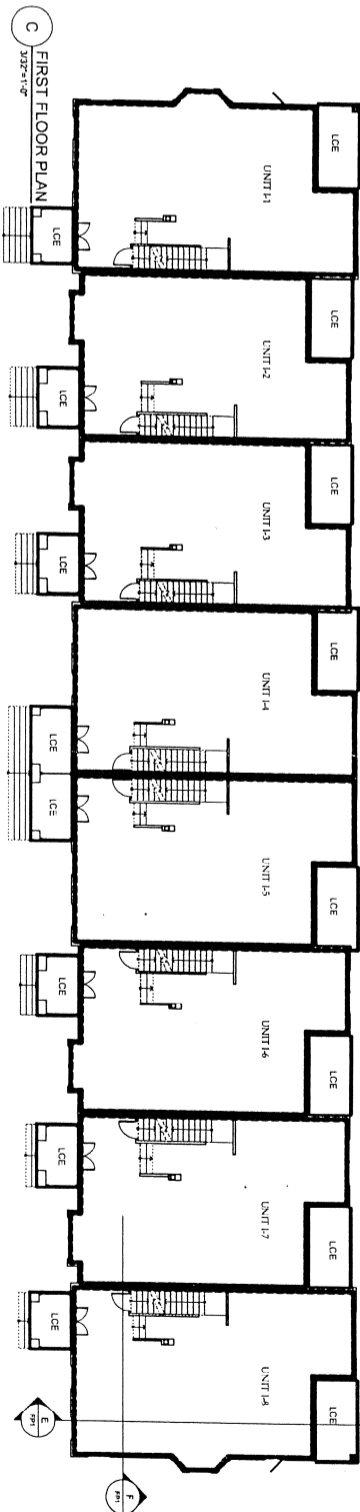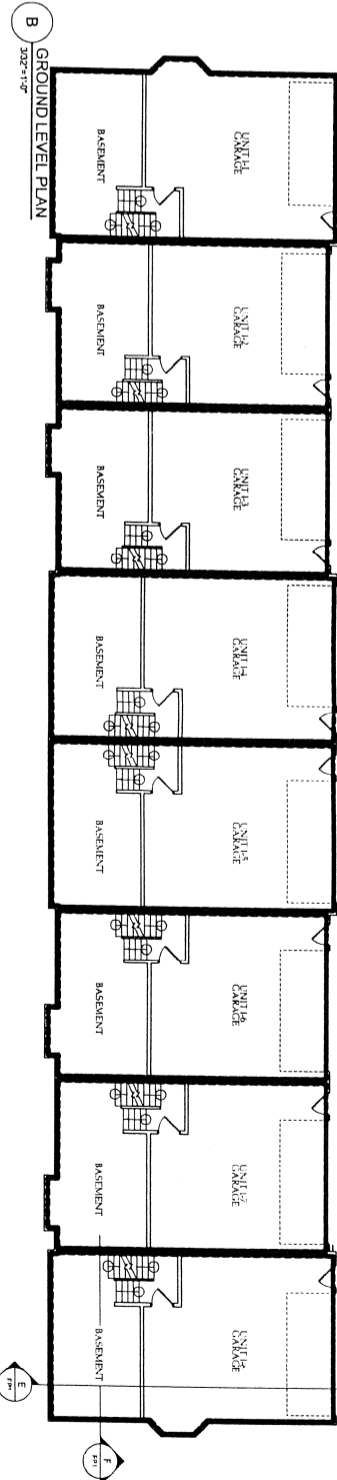

Project Name	CHAMBERLAIN HOMES
Project No.	4507
Sheet No.	FP1
Date	4/30/07

**Bulkers Name and Address**  
**CHAMBERLAIN HOMES**  
 1022 PORTLAND ROAD  
 SACO ME  
 PHONE: 282-7377

A DIVISION OF CHAMBERLAIN  
 CONSTRUCTION INC.

**DUNSTAN CROSSING**  
**CONDOMINIUM LOT "T"**  
**FLOOR PLANS**  
 WALDRON DRIVE  
 SCARBOROUGH, MAINE