



○ FRONT ELEVATION
N.T.S. 2148 SQUARE FOOTAGE
15 WALDRON DRIVE

○ FRONT ELEVATION
N.T.S. 2142 SQUARE FOOTAGE
13 WALDRON DRIVE

○ FRONT ELEVATION
N.T.S. 2177 SQUARE FOOTAGE
17 WALDRON DRIVE

○ FRONT ELEVATION
N.T.S. 2177 SQUARE FOOTAGE
15 WALDRON DRIVE

○ FRONT ELEVATION
N.T.S. 2142 SQUARE FOOTAGE
11 WALDRON DRIVE

○ FRONT ELEVATION
N.T.S. 2148 SQUARE FOOTAGE
9 WALDRON DRIVE



○ REAR ELEVATION
15 WALDRON DRIVE

○ REAR ELEVATION
13 WALDRON DRIVE

○ REAR ELEVATION
17 WALDRON DRIVE

○ REAR ELEVATION
15 WALDRON DRIVE

○ REAR ELEVATION
11 WALDRON DRIVE


○ REAR ELEVATION
9 WALDRON DRIVE

Project	6/28/10
Client	CHS
Architect	CHS
Date	
Sheet	A1A
Scale	N.T.S.



THE BELMONT
FRONT ELEVATION &
REAR ELEVATION



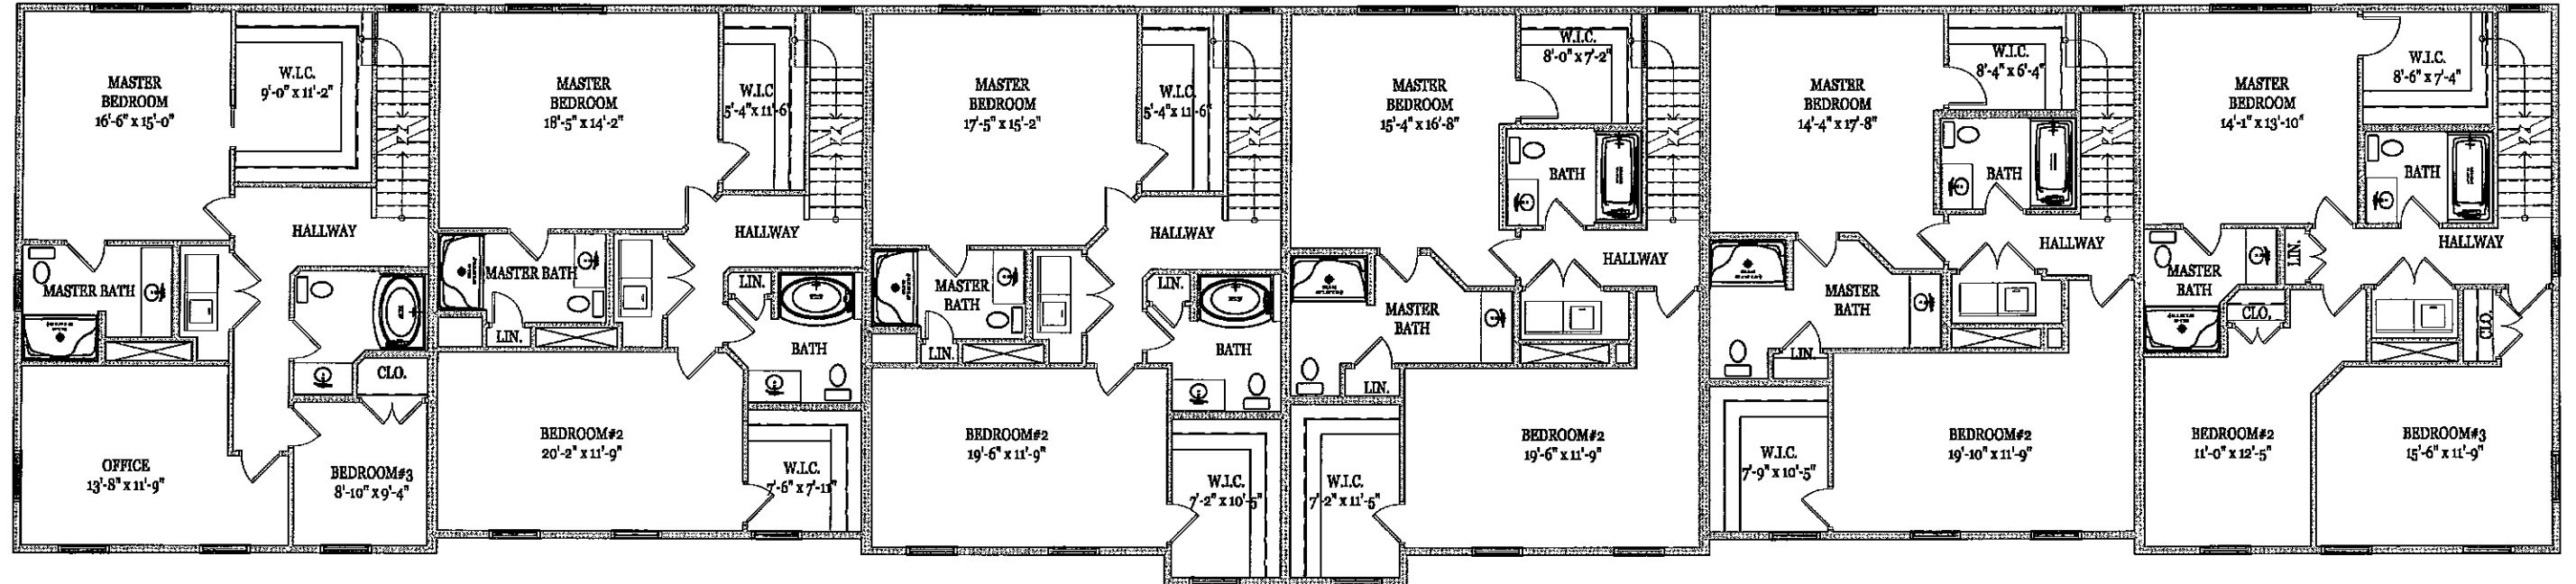

SECOND FLOOR PLAN
N.T.S. 21 WALDRON DRIVE

SECOND FLOOR PLAN
N.T.S. 19 WALDRON DRIVE

SECOND FLOOR PLAN
N.T.S. 17 WALDRON DRIVE

SECOND FLOOR PLAN
N.T.S. 14 WALDRON DRIVE

SECOND FLOOR PLAN
N.T.S. 12 WALDRON DRIVE

SECOND FLOOR PLAN
N.T.S. 9 WALDRON DRIVE

Project No.	6224/10
Date	8/28/10
Scale	N.T.S.
Sheet	A1C



THE BELMONT
SECOND FLOOR PLAN

