

**FIRST FLOOR PLAN**  
N.T.S. 2424 SQUARE FOOTAGE EACH UNIT

No.	Revised/Issued	Date


  

Project	Sheet
021410	A1
Scale	N.T.S.



**THE KINGSLEY**  
FRONT ELEVATION



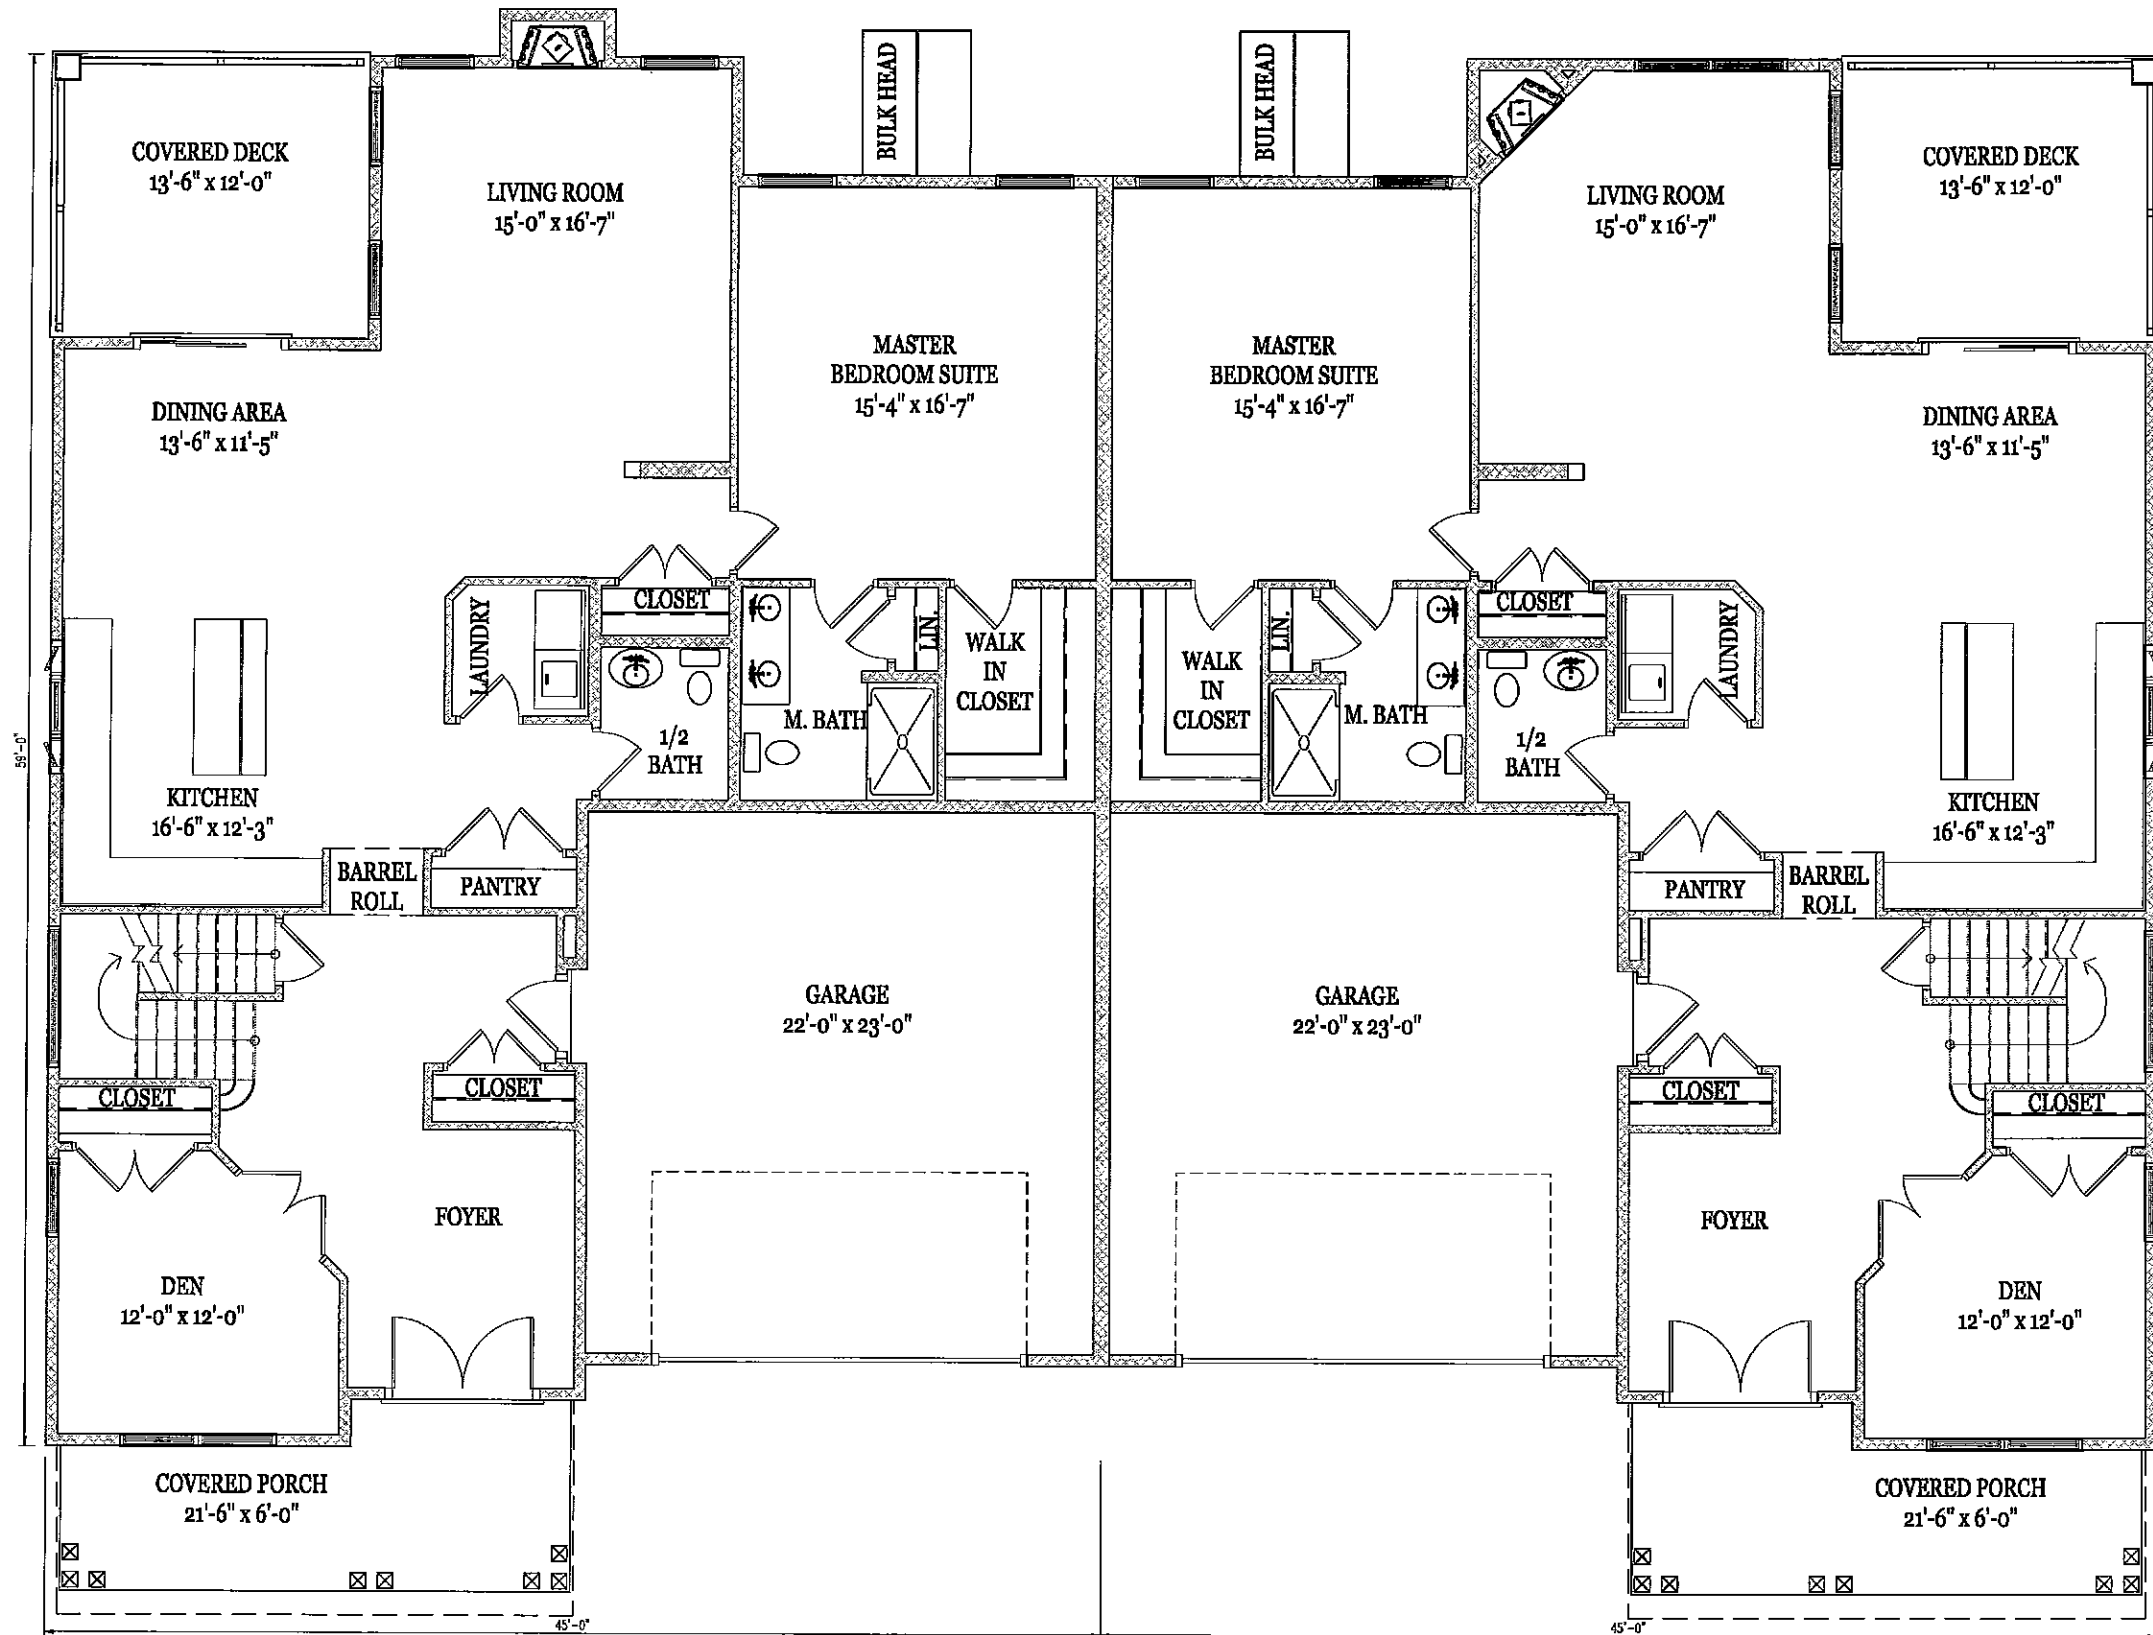

**FIRST FLOOR PLAN**  
 N.T.S. 1811 SQUARE FOOTAGE


Proj. No.	514/10
Date	N.T.S.
Scale	A2



# THE KINGSLEY

FIRST FLOOR PLAN



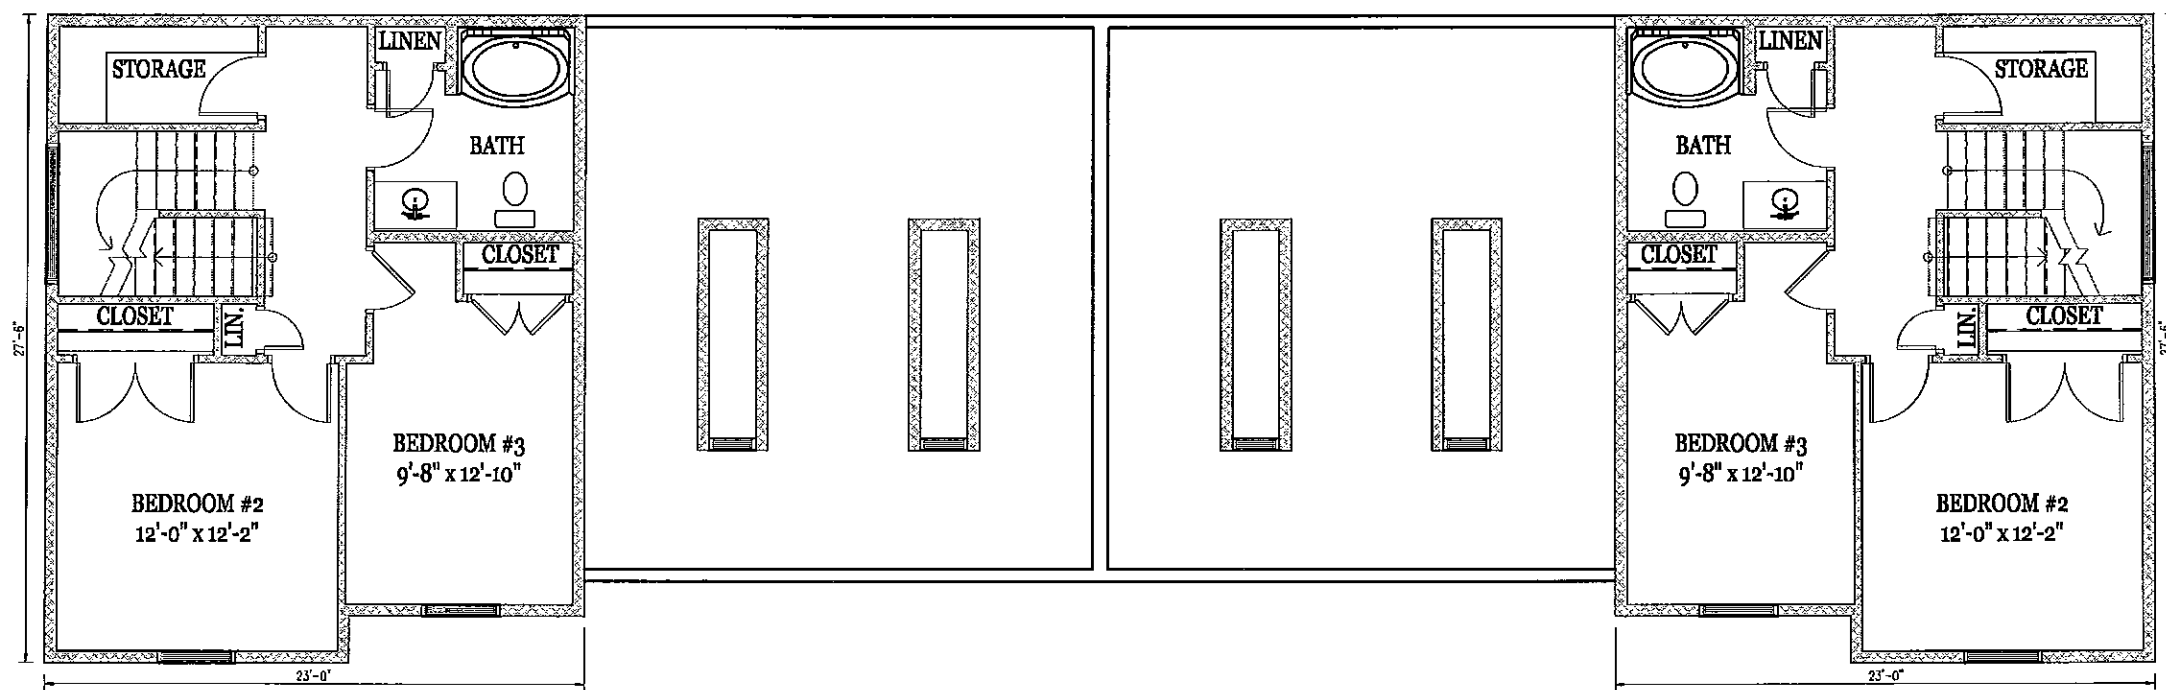


○ SECOND FLOOR PLAN  
 N.T.S. 613 SQUARE FOOTAGE

Proj. No.	Sheet
6214/10	A3
Date	N.T.S.



**THE KINGSLEY**  
 SECOND FLOOR PLAN



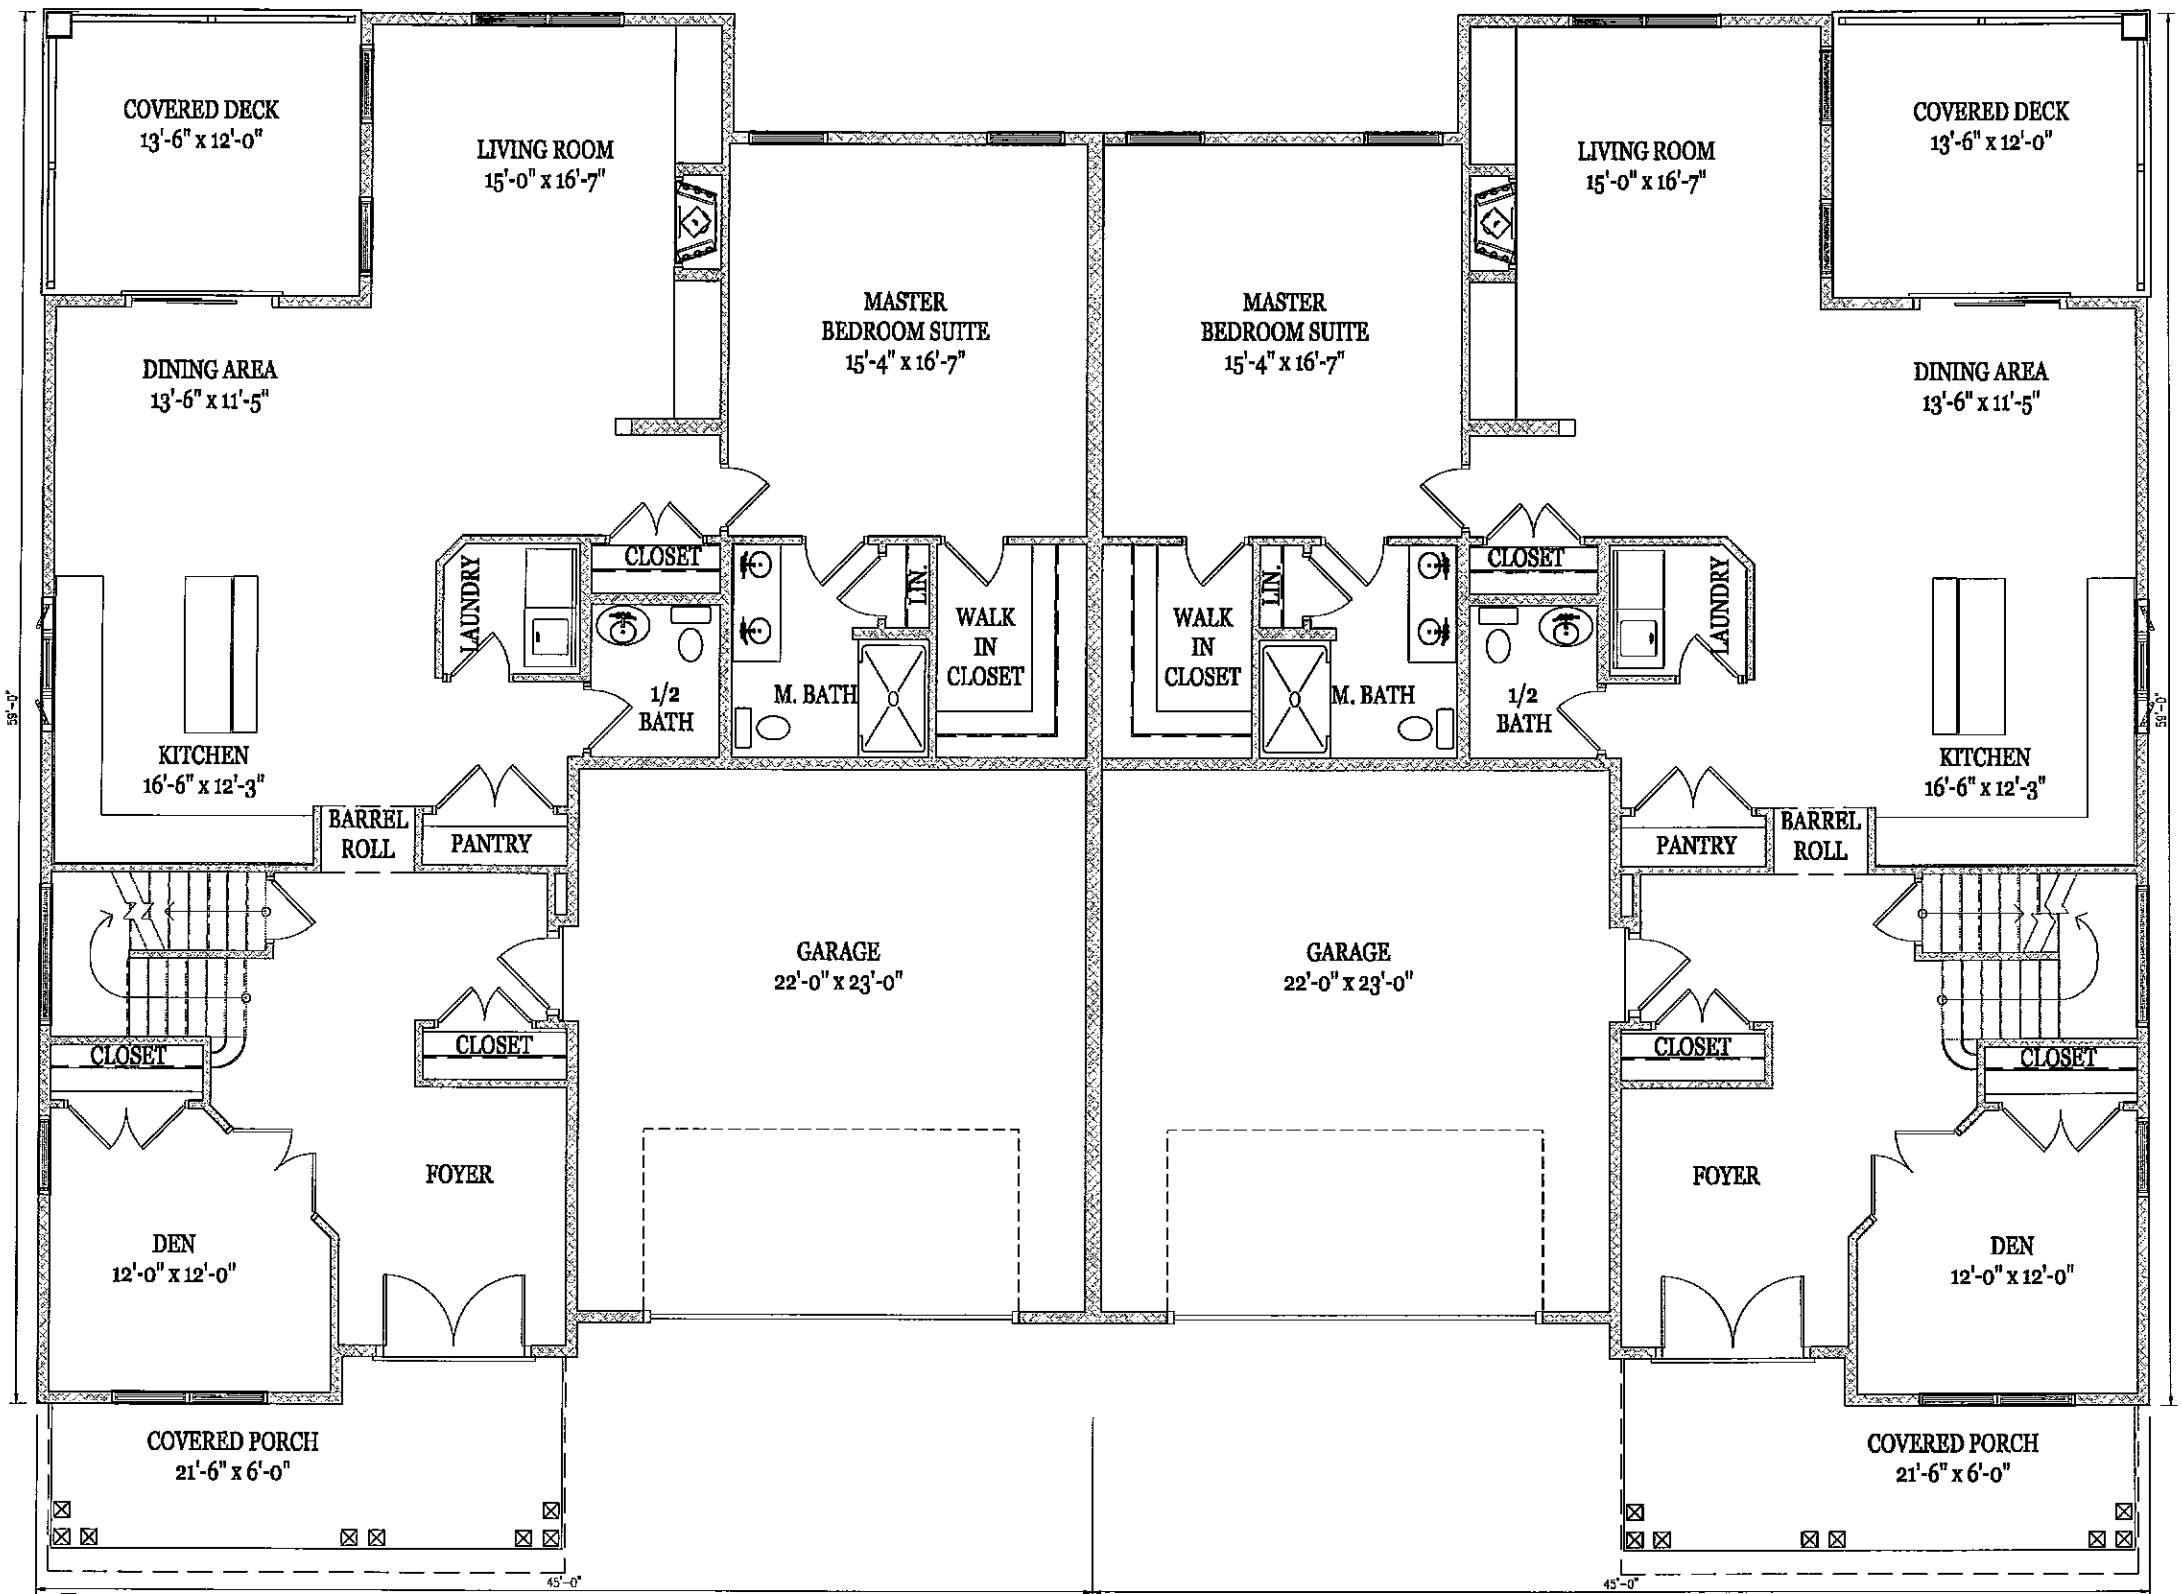

**FIRST FLOOR PLAN**  
 N.T.S. 1811 SQUARE FOOTAGE

Project	1811
Date	12/14/10
Scale	N.T.S.



# THE KINGSLEY

FIRST FLOOR PLAN  
WITH OPTIONS



B2